



EXPANDABLE HOMES- SITE PLAN

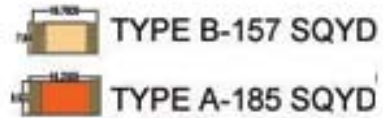

 TYPE B-157 SQYD

 TYPE A-185 SQYD

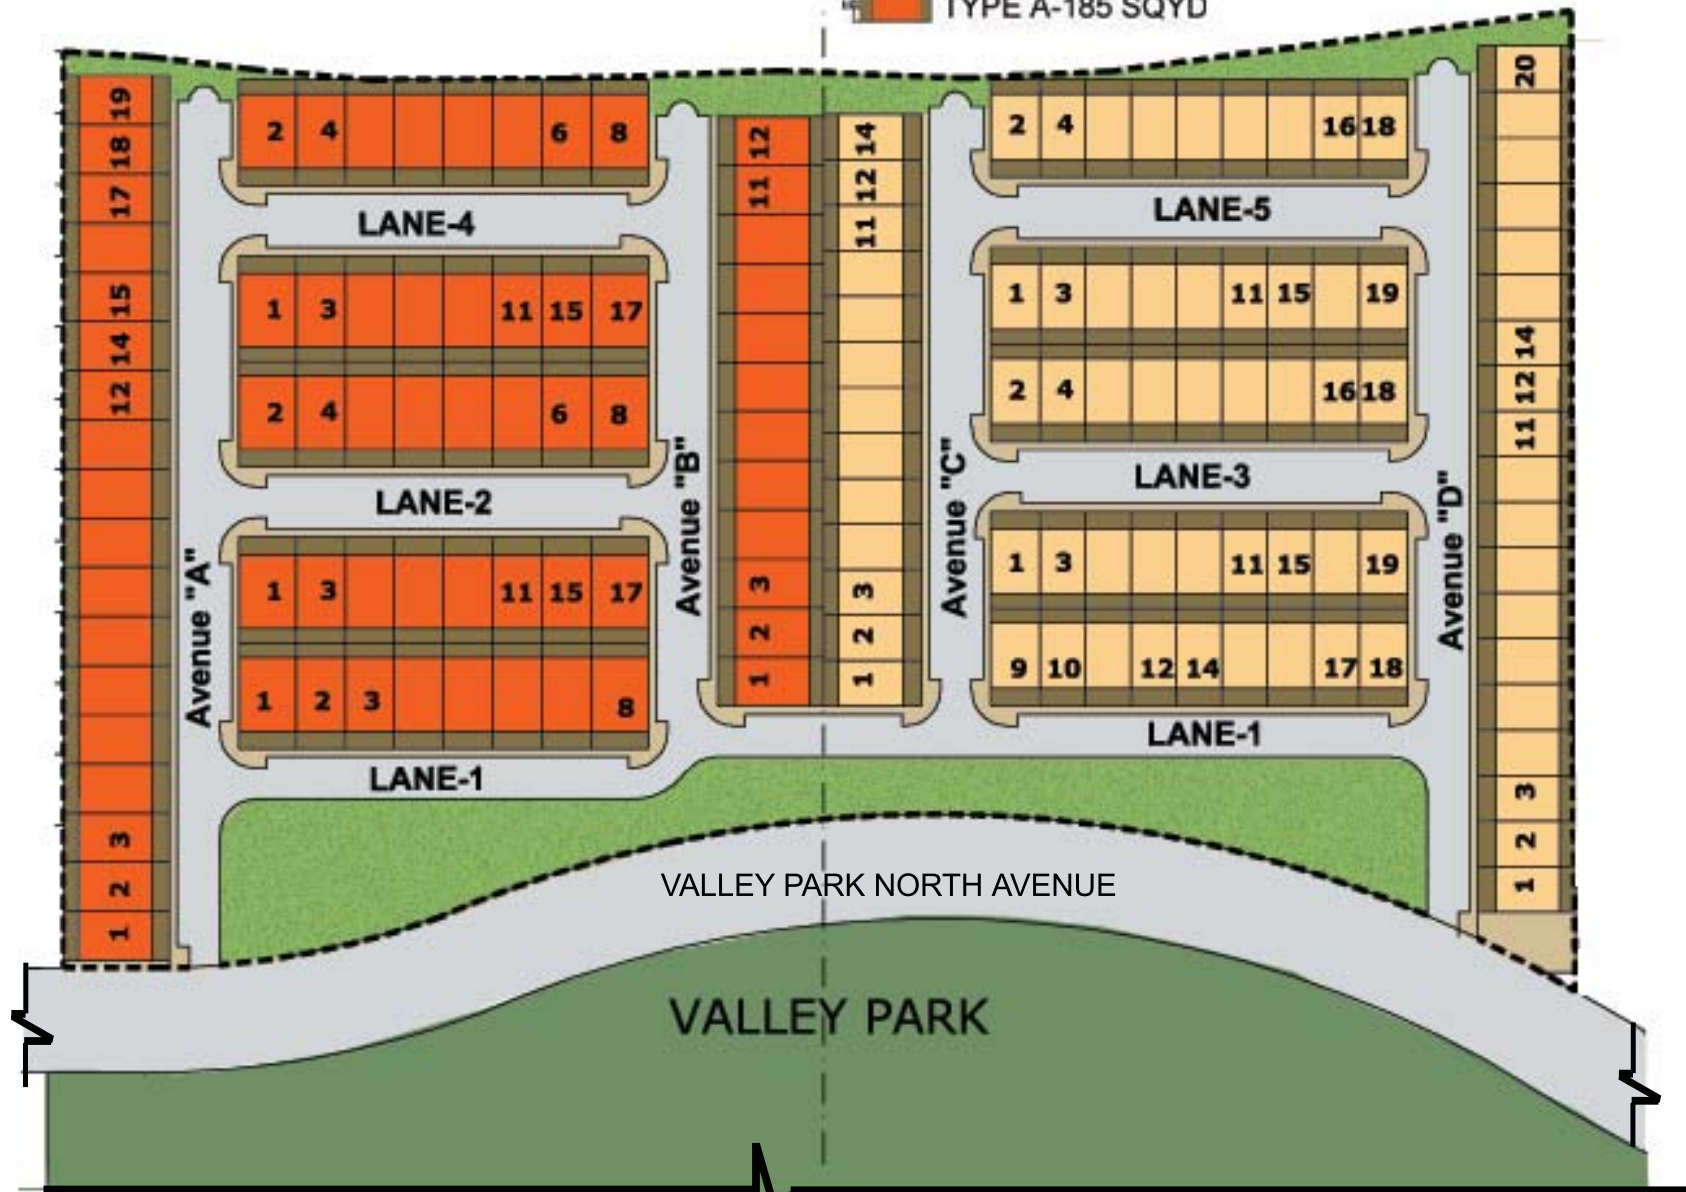

MOS OF TYPE "A" [185 SQYD] = 70
MOS OF TYPE B [157 SQYD] = 77